


SUNRAY PROPERTIES II - 40 W 300 NORTH - M-1 LIGHT INDUSTRIAL

UNIT 2
UNICORN SERVICES

#1 - 12-12-2019

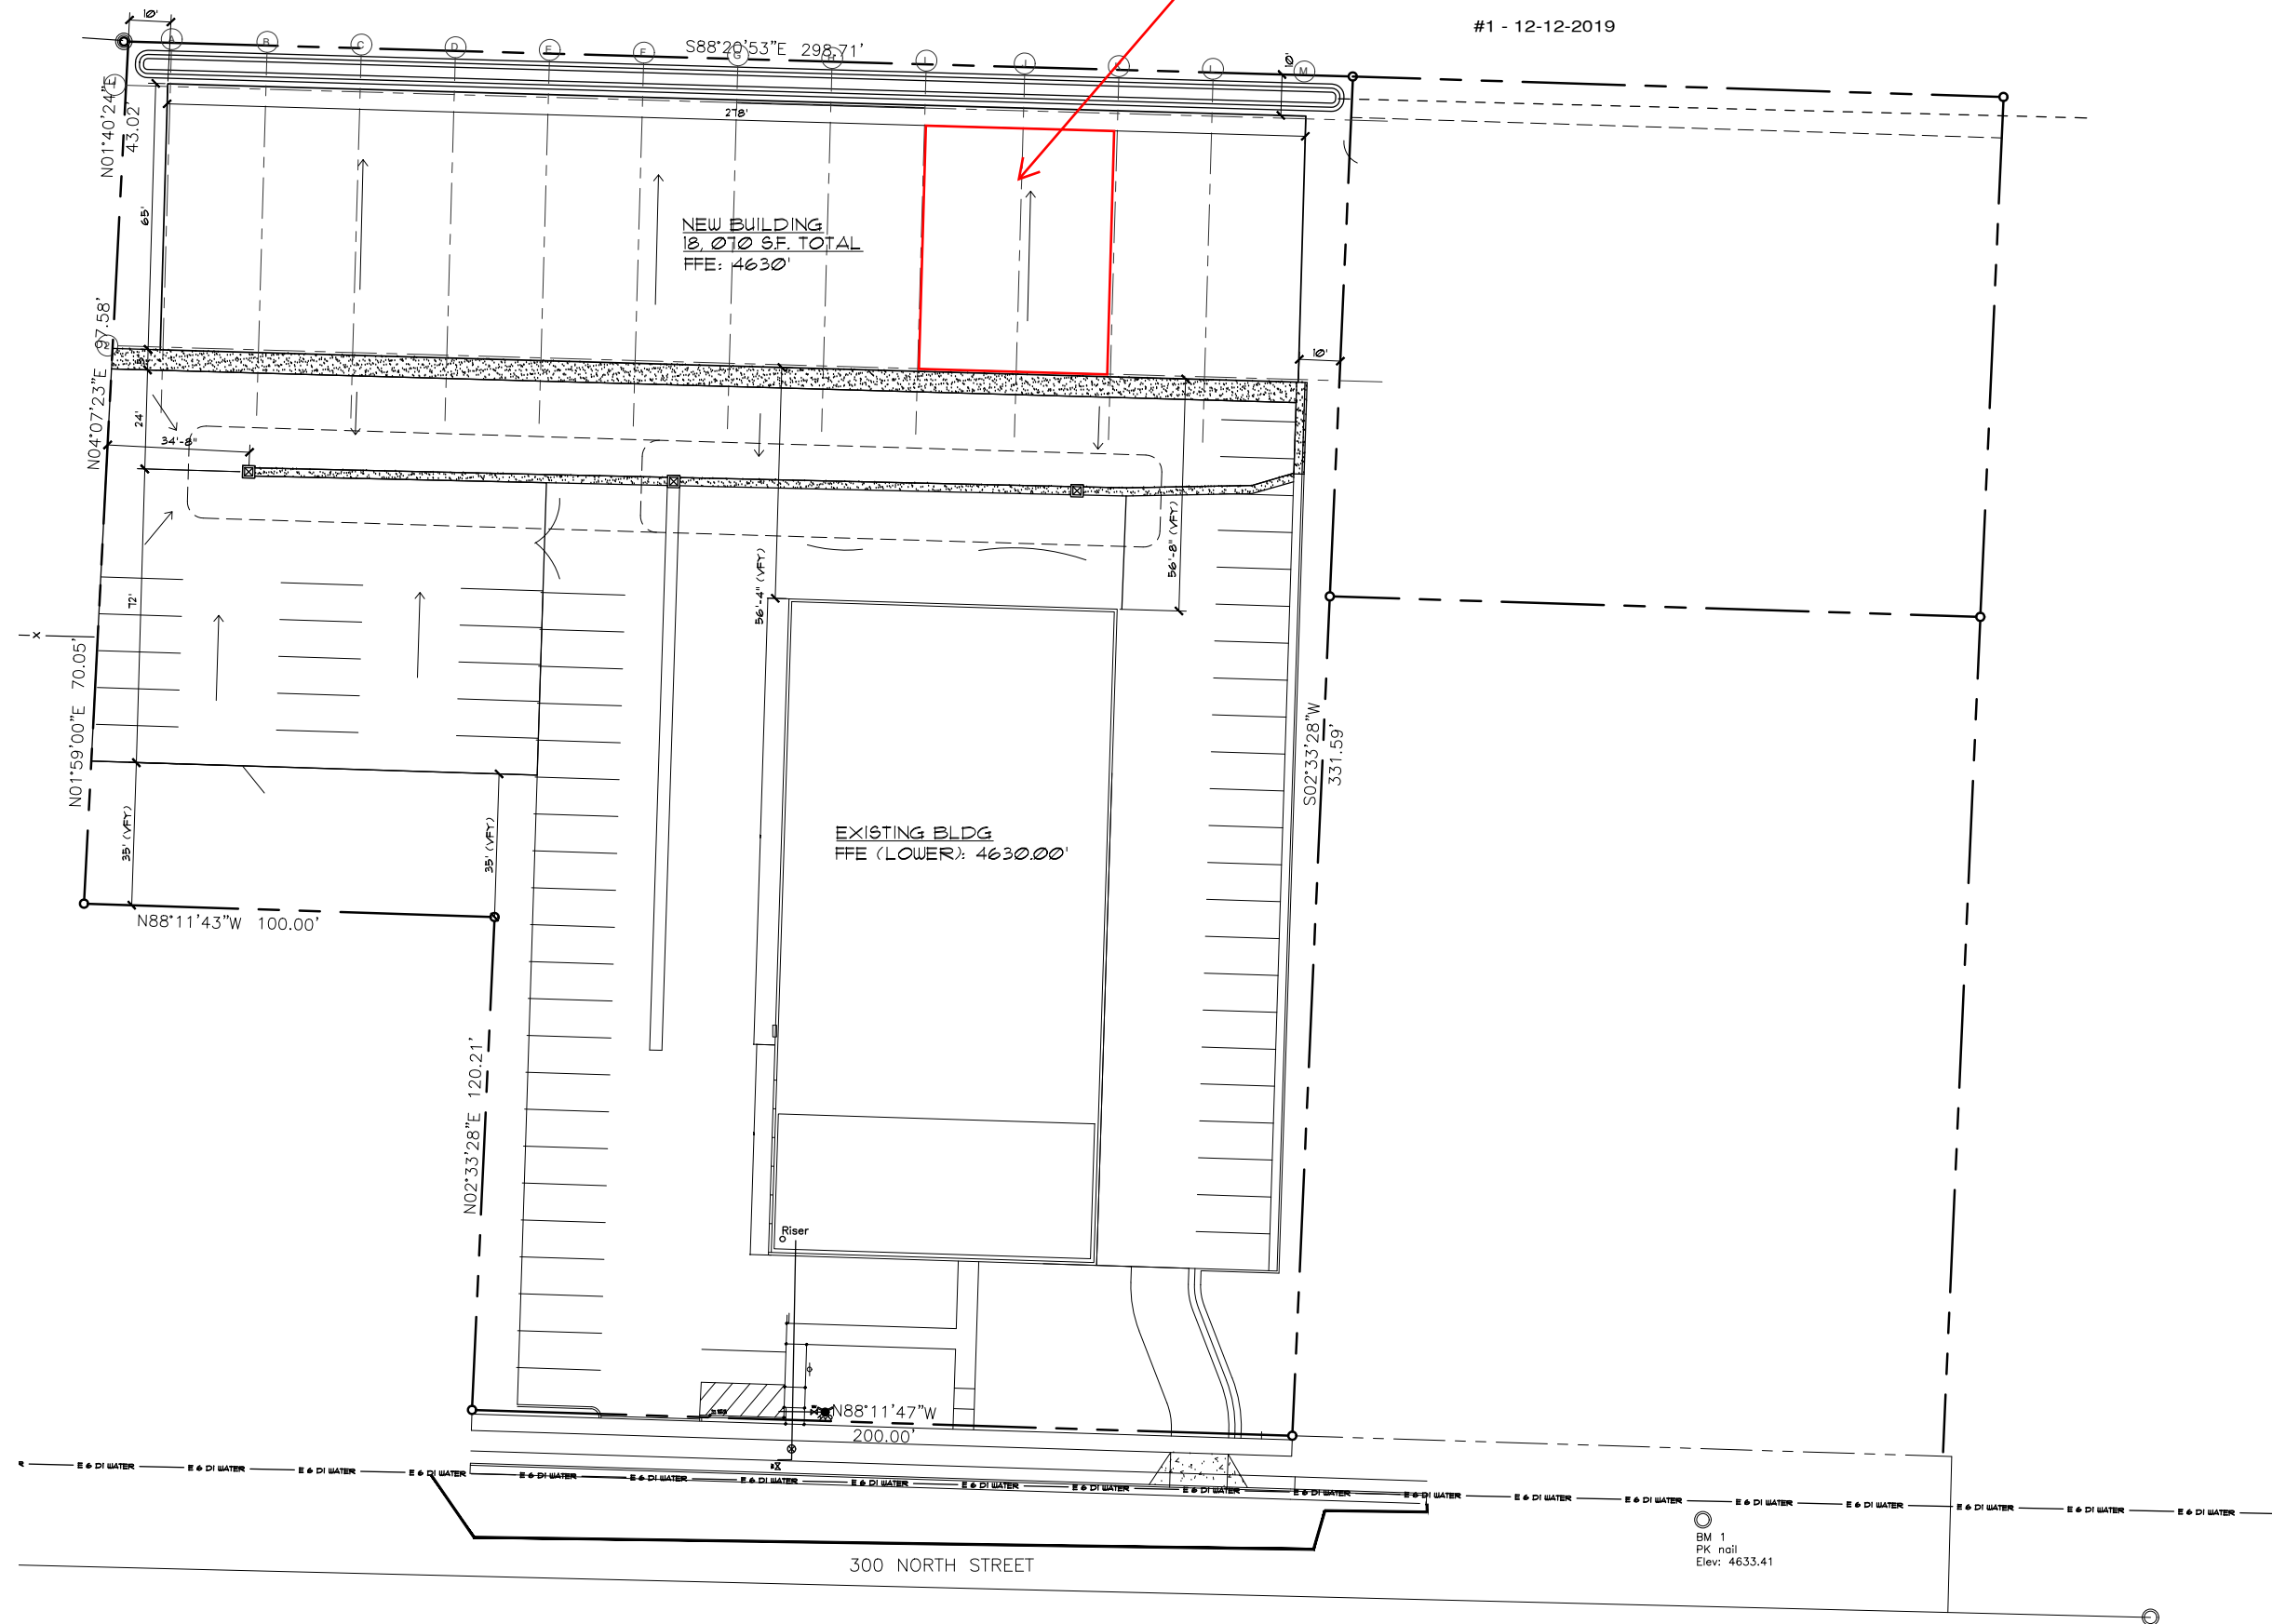

10-7-19

OCT 7, 2019

#1 - 12-12-2019